

MELBY HOMES, LLC
 NORTH BRANCH, MN
 PHONE: 651-277-6000


MODEL: CORVALLIS MODEL

*FINE QUALITY HOMES
 SINCE 1978*

MAIN LEVEL PLAN

SCALE: 1/4" = 1' 0"

GENERAL SPECIFICATIONS
 VECTOR WINDOWS
 VINYL SIDING
 TIMBERLINE 30 ROOFING
 ALUMINUM ROOF TRIM

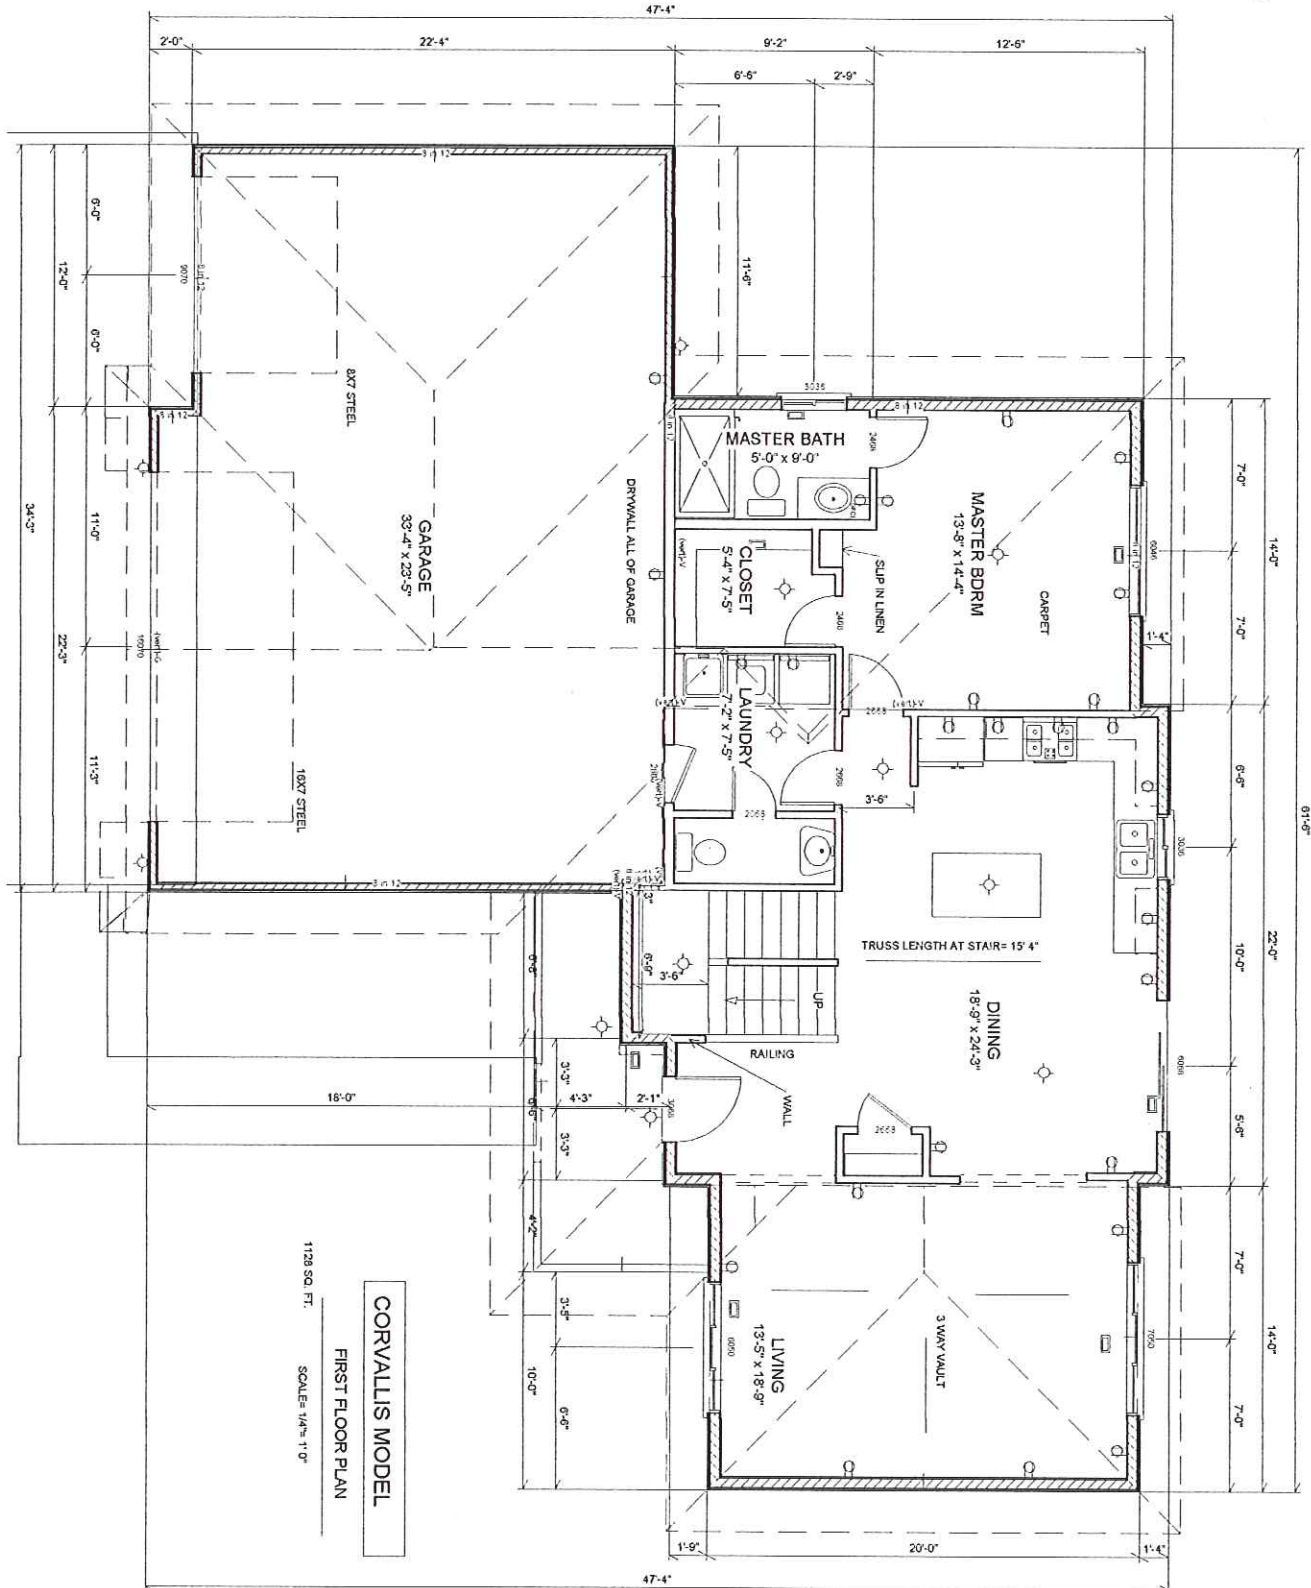

1128 SQ. FT.
 SCALE: 1/4" = 1' 0"

CORVALLIS MODEL

FIRST FLOOR PLAN